


Materials List, Existing:

Walls - brick and render
Roof - concrete tiles
Doors, Windows, Fascias, Rain Gutters - upvc

Materials List, Proposed:

Walls - render, vertical timber cladding
Roof - concrete tiles, standing seam zinc
Doors, Windows, Fascias, Rain Gutters - upvc

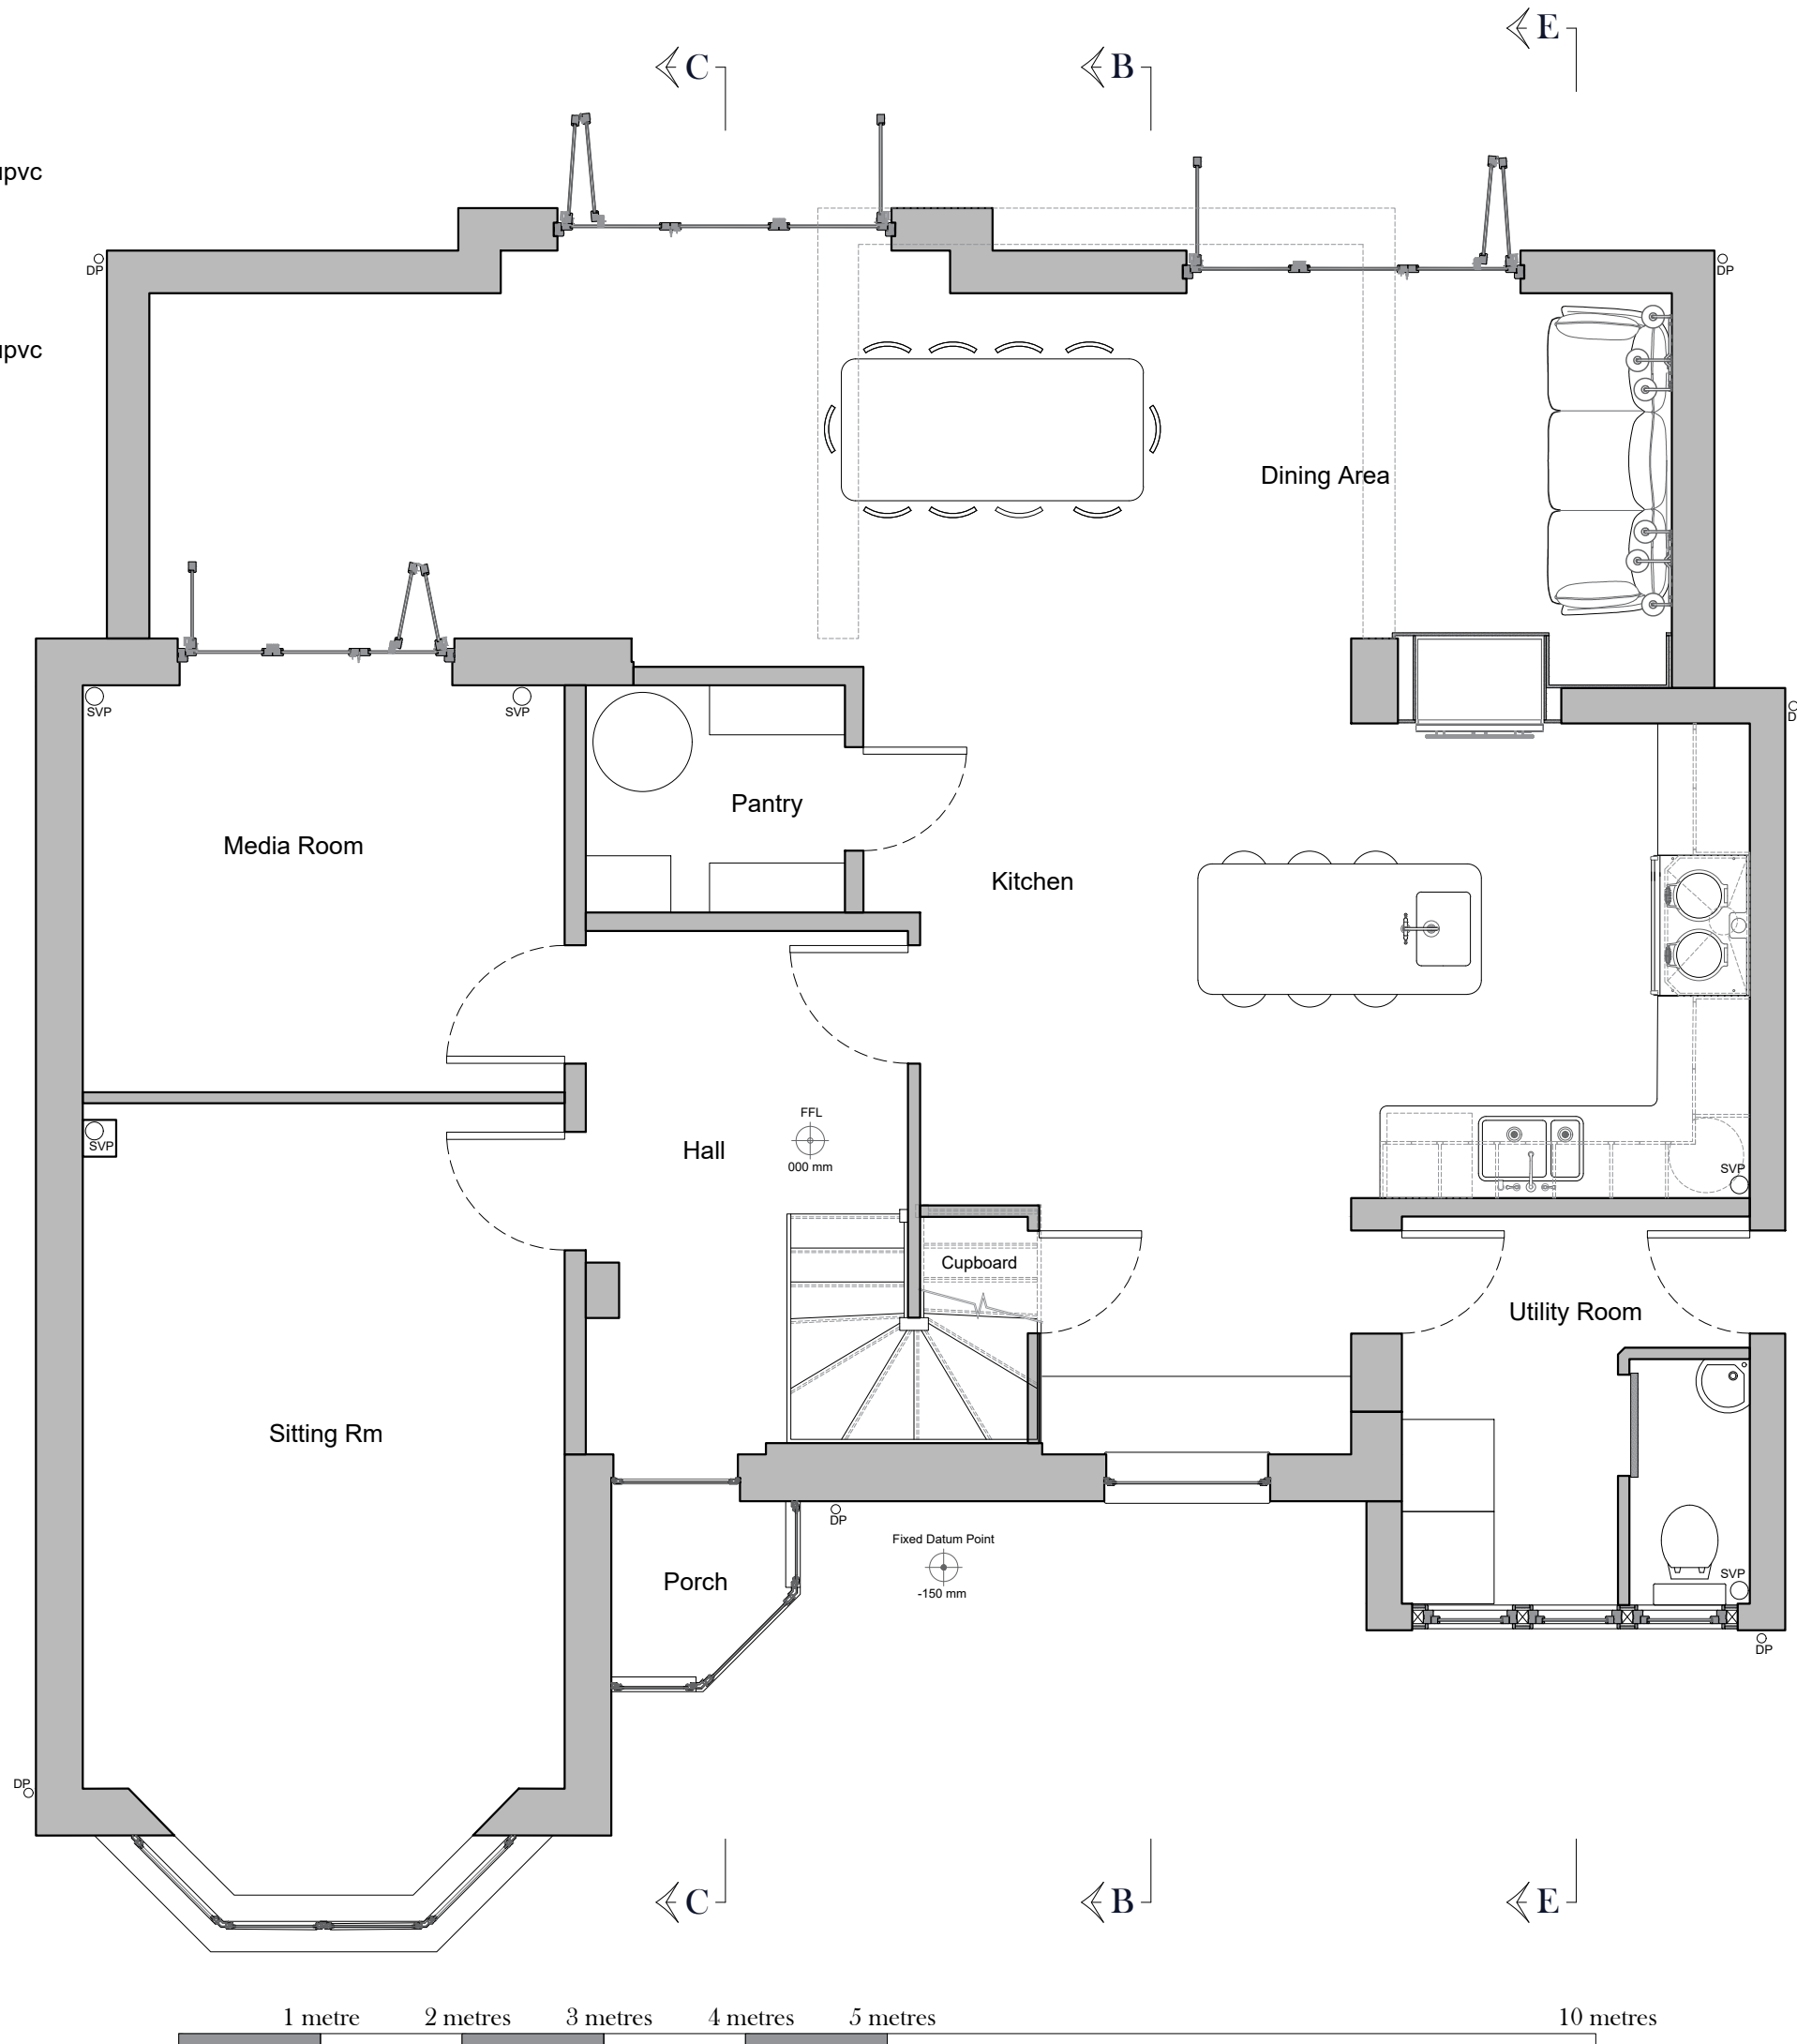

Proposed Ground Floor
approximately 118m².

Project:

Client:

Drawing Title:

Proposed, Ground Floor Plan

Scale:

1:50 on A3

Drawing Number:

Issue Date:

14 Dec 2018

Shawn Winn
Draughtsman

7 Havelock Terrace
Yondertown, Devon PL21 9SP
07901-725795 / 01752-837494
shawn@devondraughtsman.co.uk