

**Shawn Winn
Draughtsman**

Joinery, Engineering,
Mechanical & Electrical,
Construction Detailing.

7 Havelock Terrace
Yondertown, Devon PL21 9SP
07901-725795 / 01752-837494
shawn@devondraughtsman.co.uk

Project:

Client:

Drawing Title:

Construction Sections

Scale:





as noted on A3

Drawing Number:

Construction Sections

Issue Date:

20 July 2018

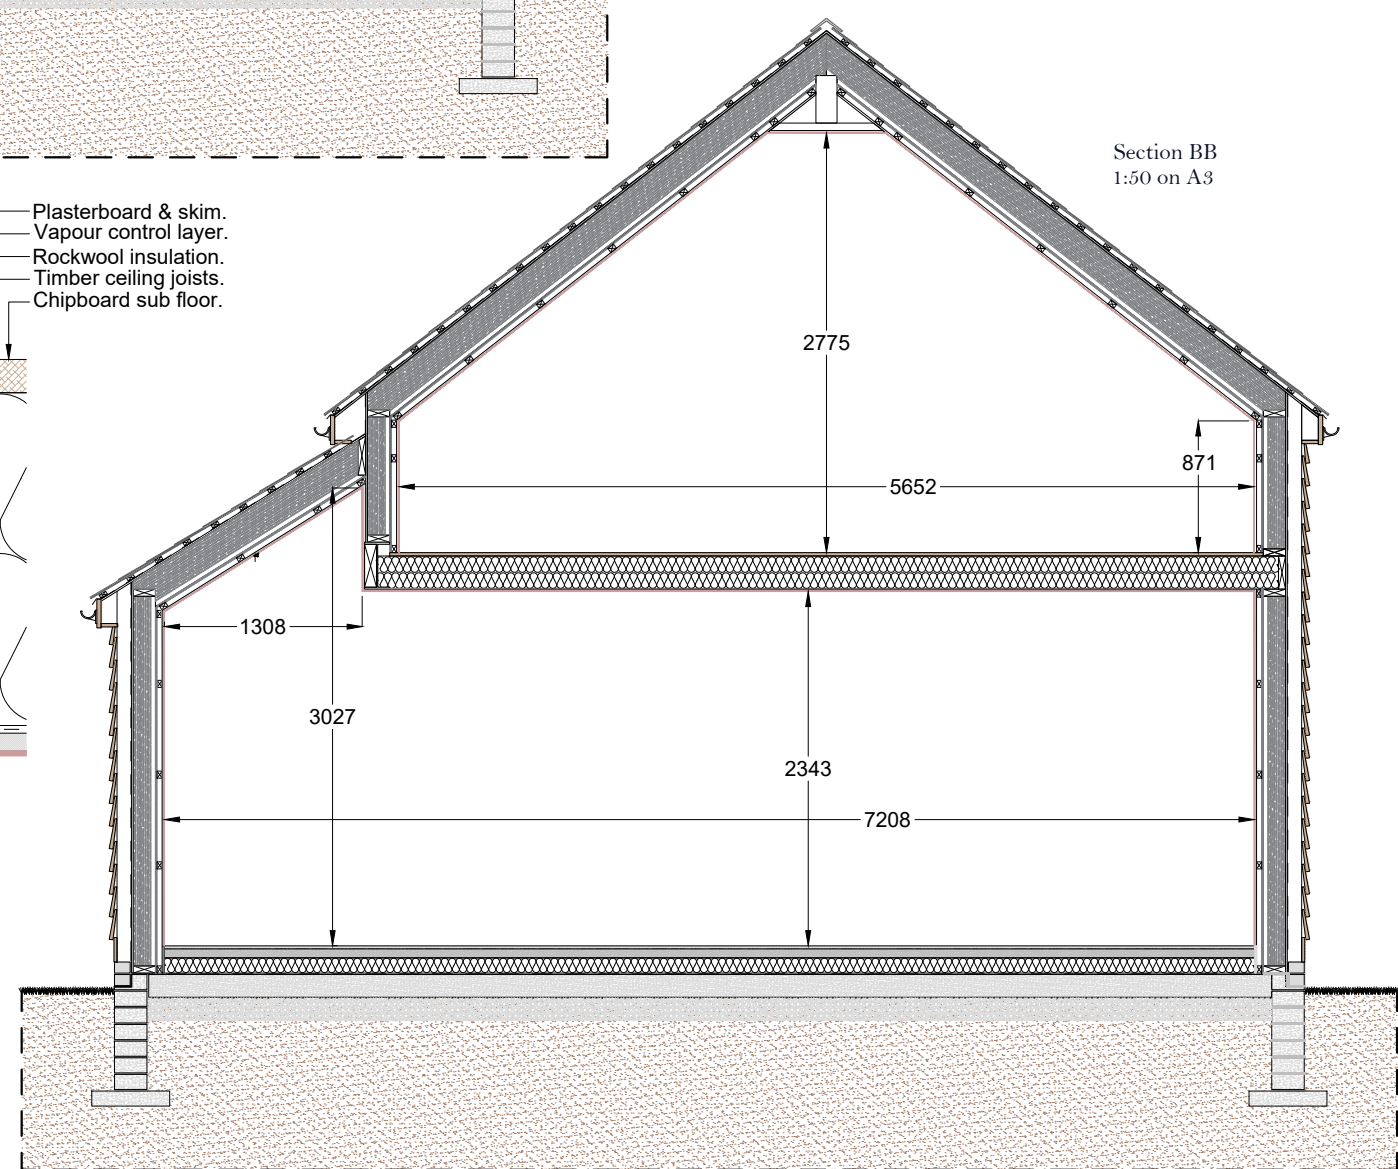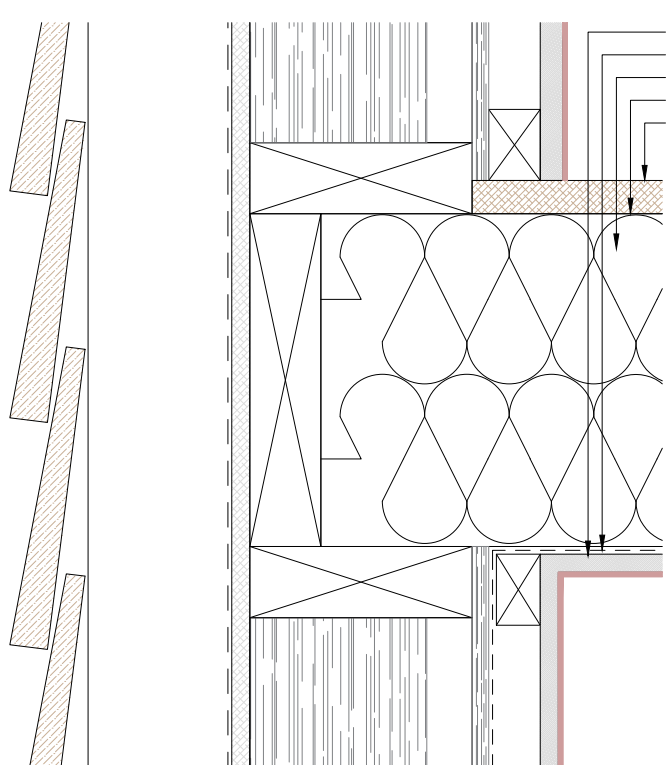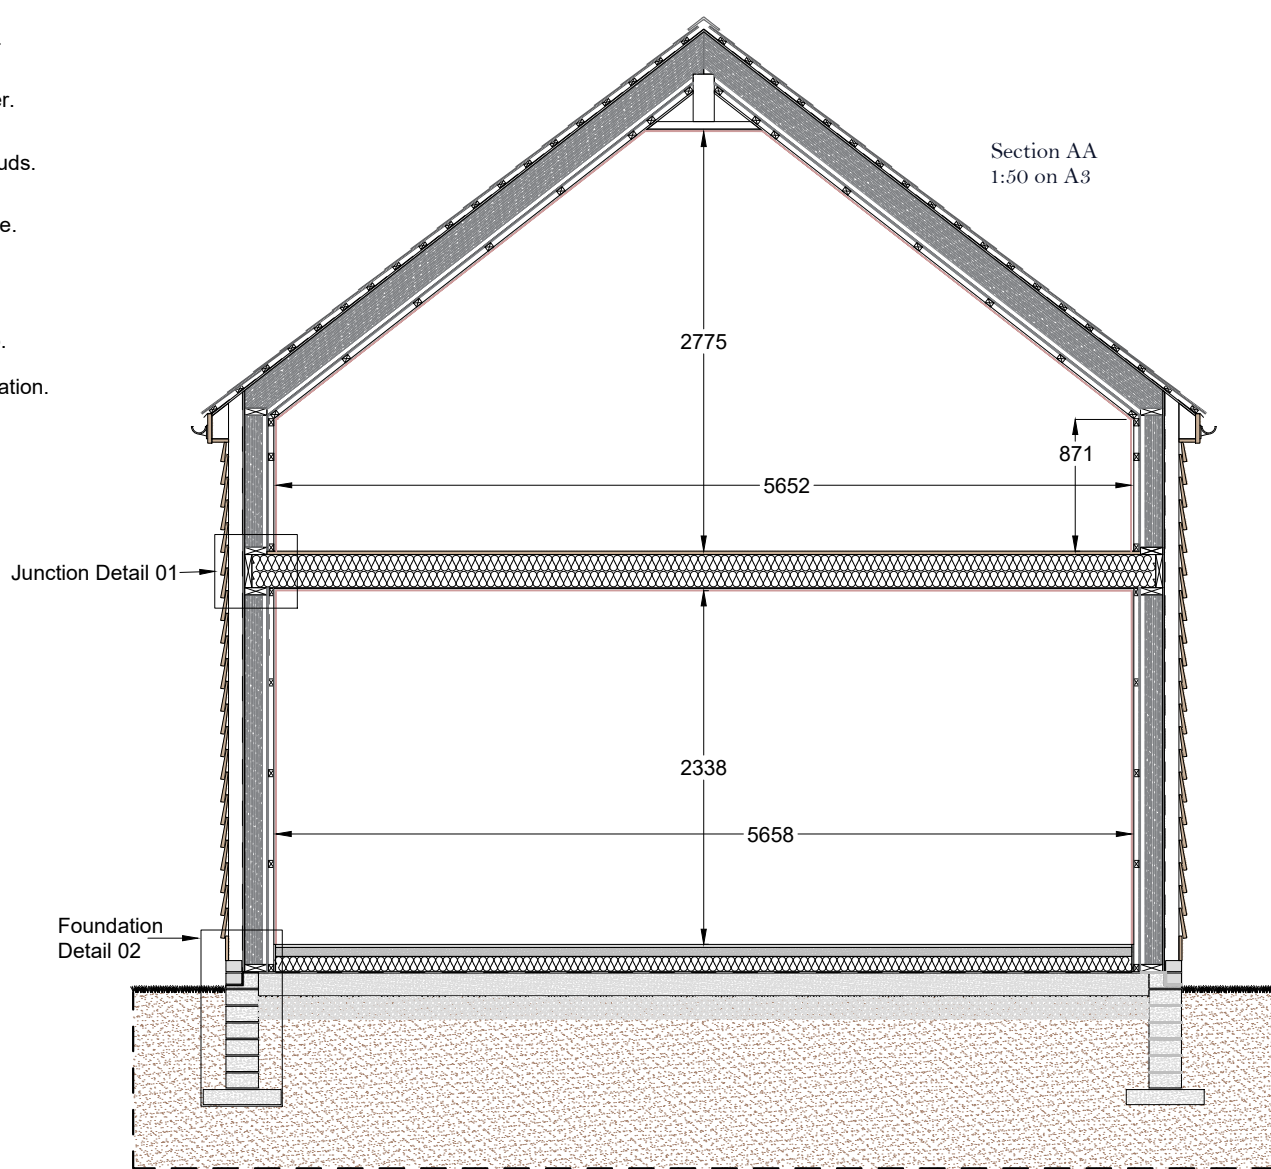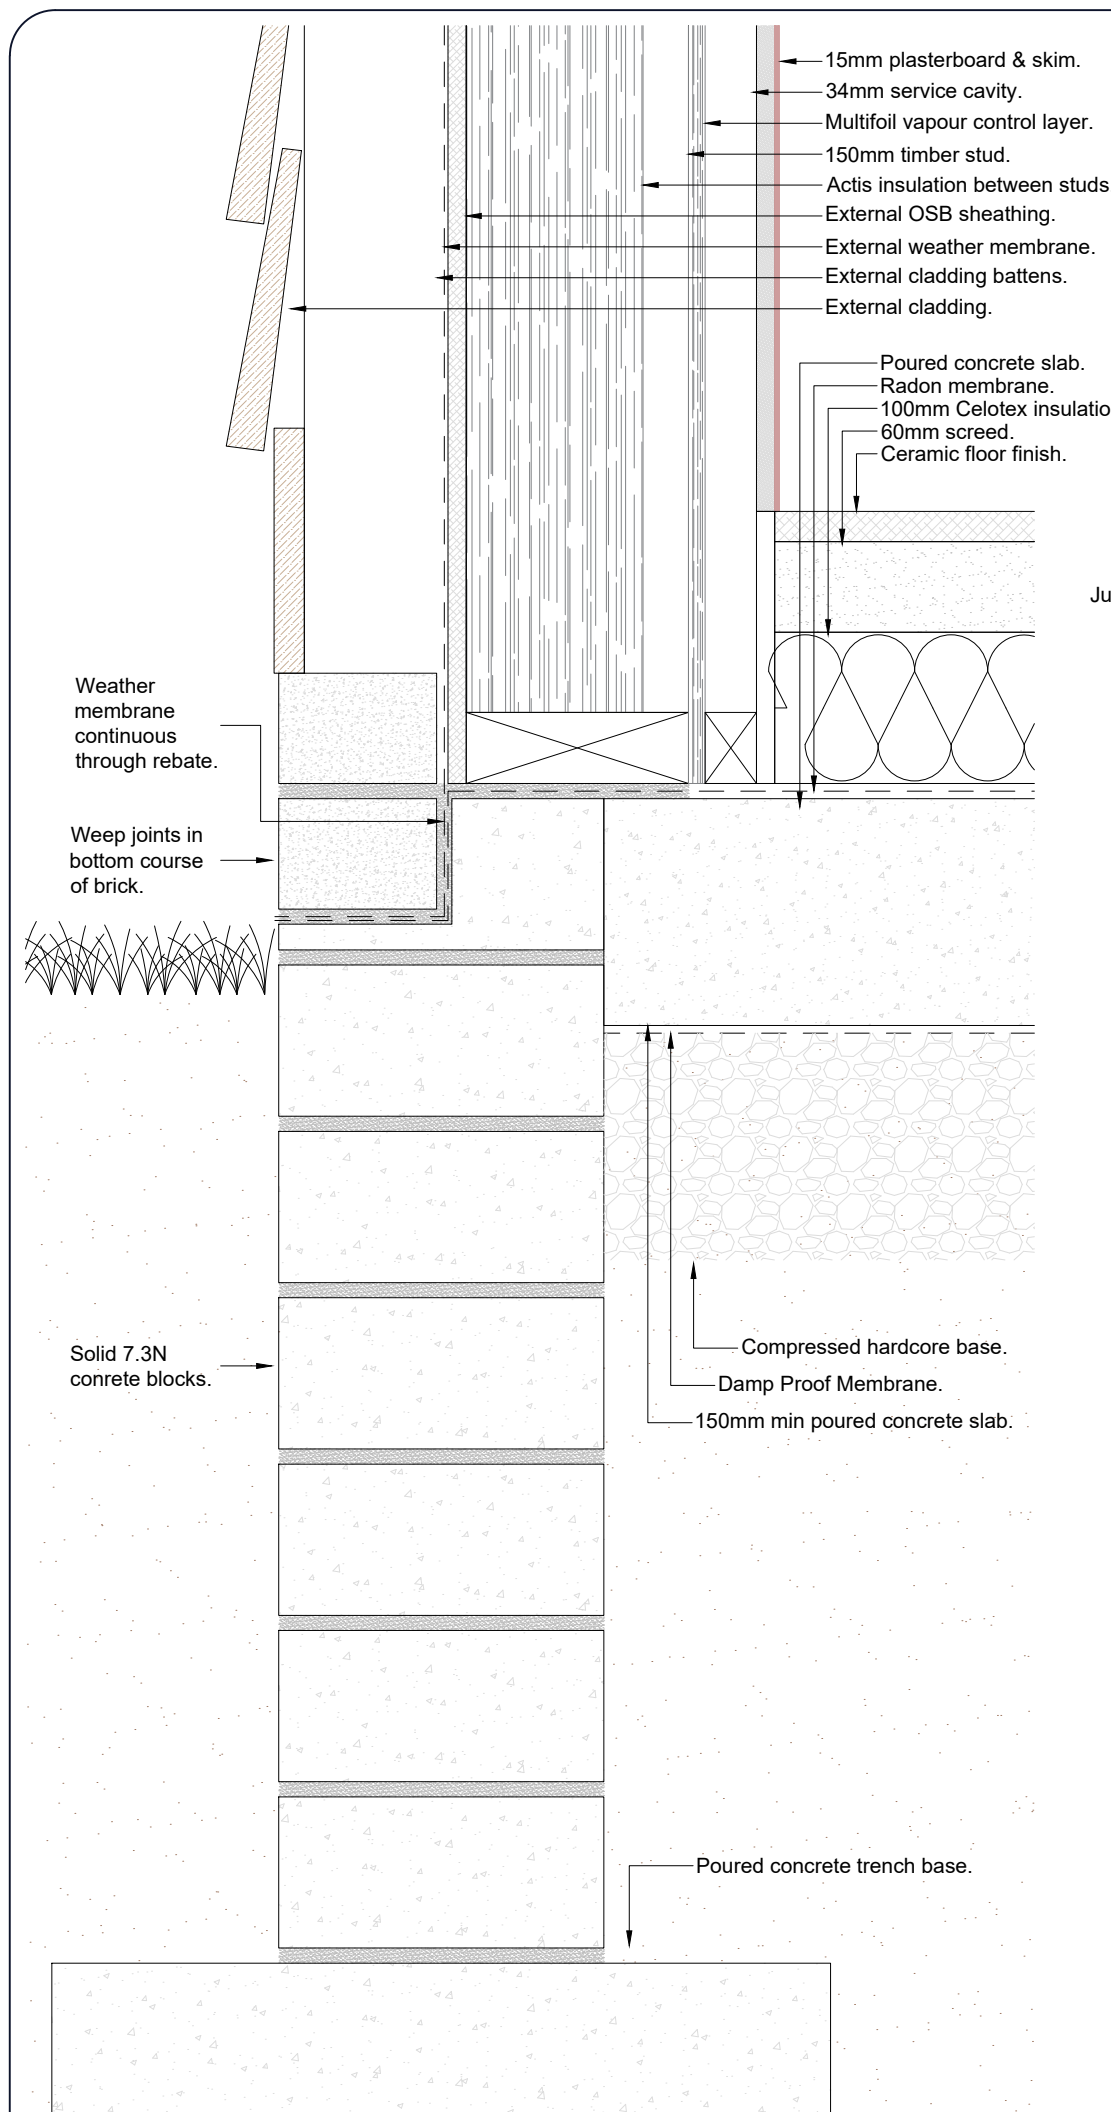

Foundation Detail 02
1:5 on A3